



EXISTING ROOFLIGHT STRUCTURE - SCALE 1:50

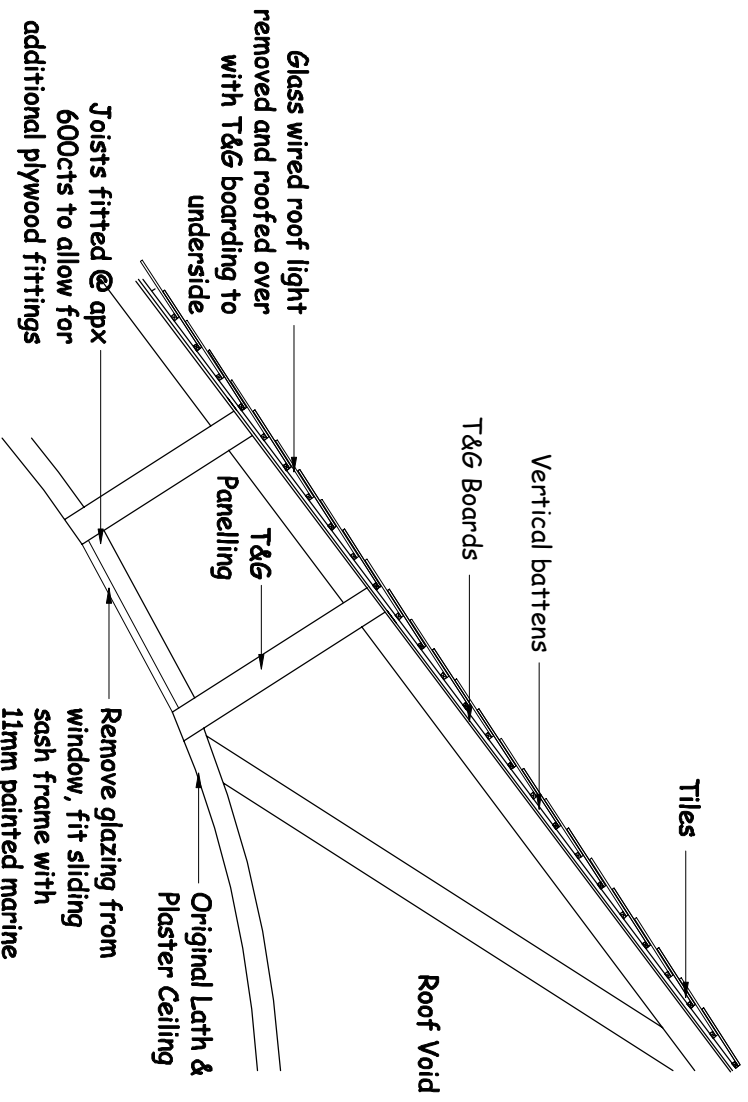

PROPOSED ROOFLIGHT STRUCTURE - SCALE 1:50

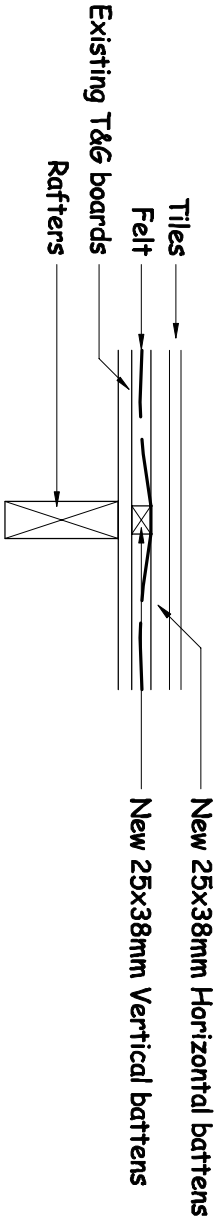

SECTION THROUGH ROOF MAKE UP - SCALE 1:10

Rev	.....	Date	.....
Rev	.....	Date	.....
<b>lapider</b>			
Chartered Building Surveyors & Architectural Services			
41 High Street			
Vale of Glamorgan			
T: 029 2070 5299 F: 029 2070 5353			
www.lapider.co.uk			
Client	Victoria Lawrence		
Project	Paget Rooms Penarth CF64 3EG		
Drawing Title	Roof Section		
Job Number	1151/PM/19		
Drawing Number	1151 / 120		
Purpose of Issue	<input checked="" type="checkbox"/> Tender <input type="checkbox"/> Information <input type="checkbox"/> Comment <input type="checkbox"/> Construction	Tender	<input type="checkbox"/> Information <input type="checkbox"/> Comment <input type="checkbox"/> Construction
Scale	1:150 & 1:10 @ A4	Date	June 20
Drawn By	SI	Checked By	RM